




| SQUARE FOOTAGE:  |      |
|------------------|------|
| FIRST FLOOR:     | 1881 |
| FUTURE BASEMENT: | 946  |
| GARAGE:          | 832  |
| COVERED PORCHES: | 138  |

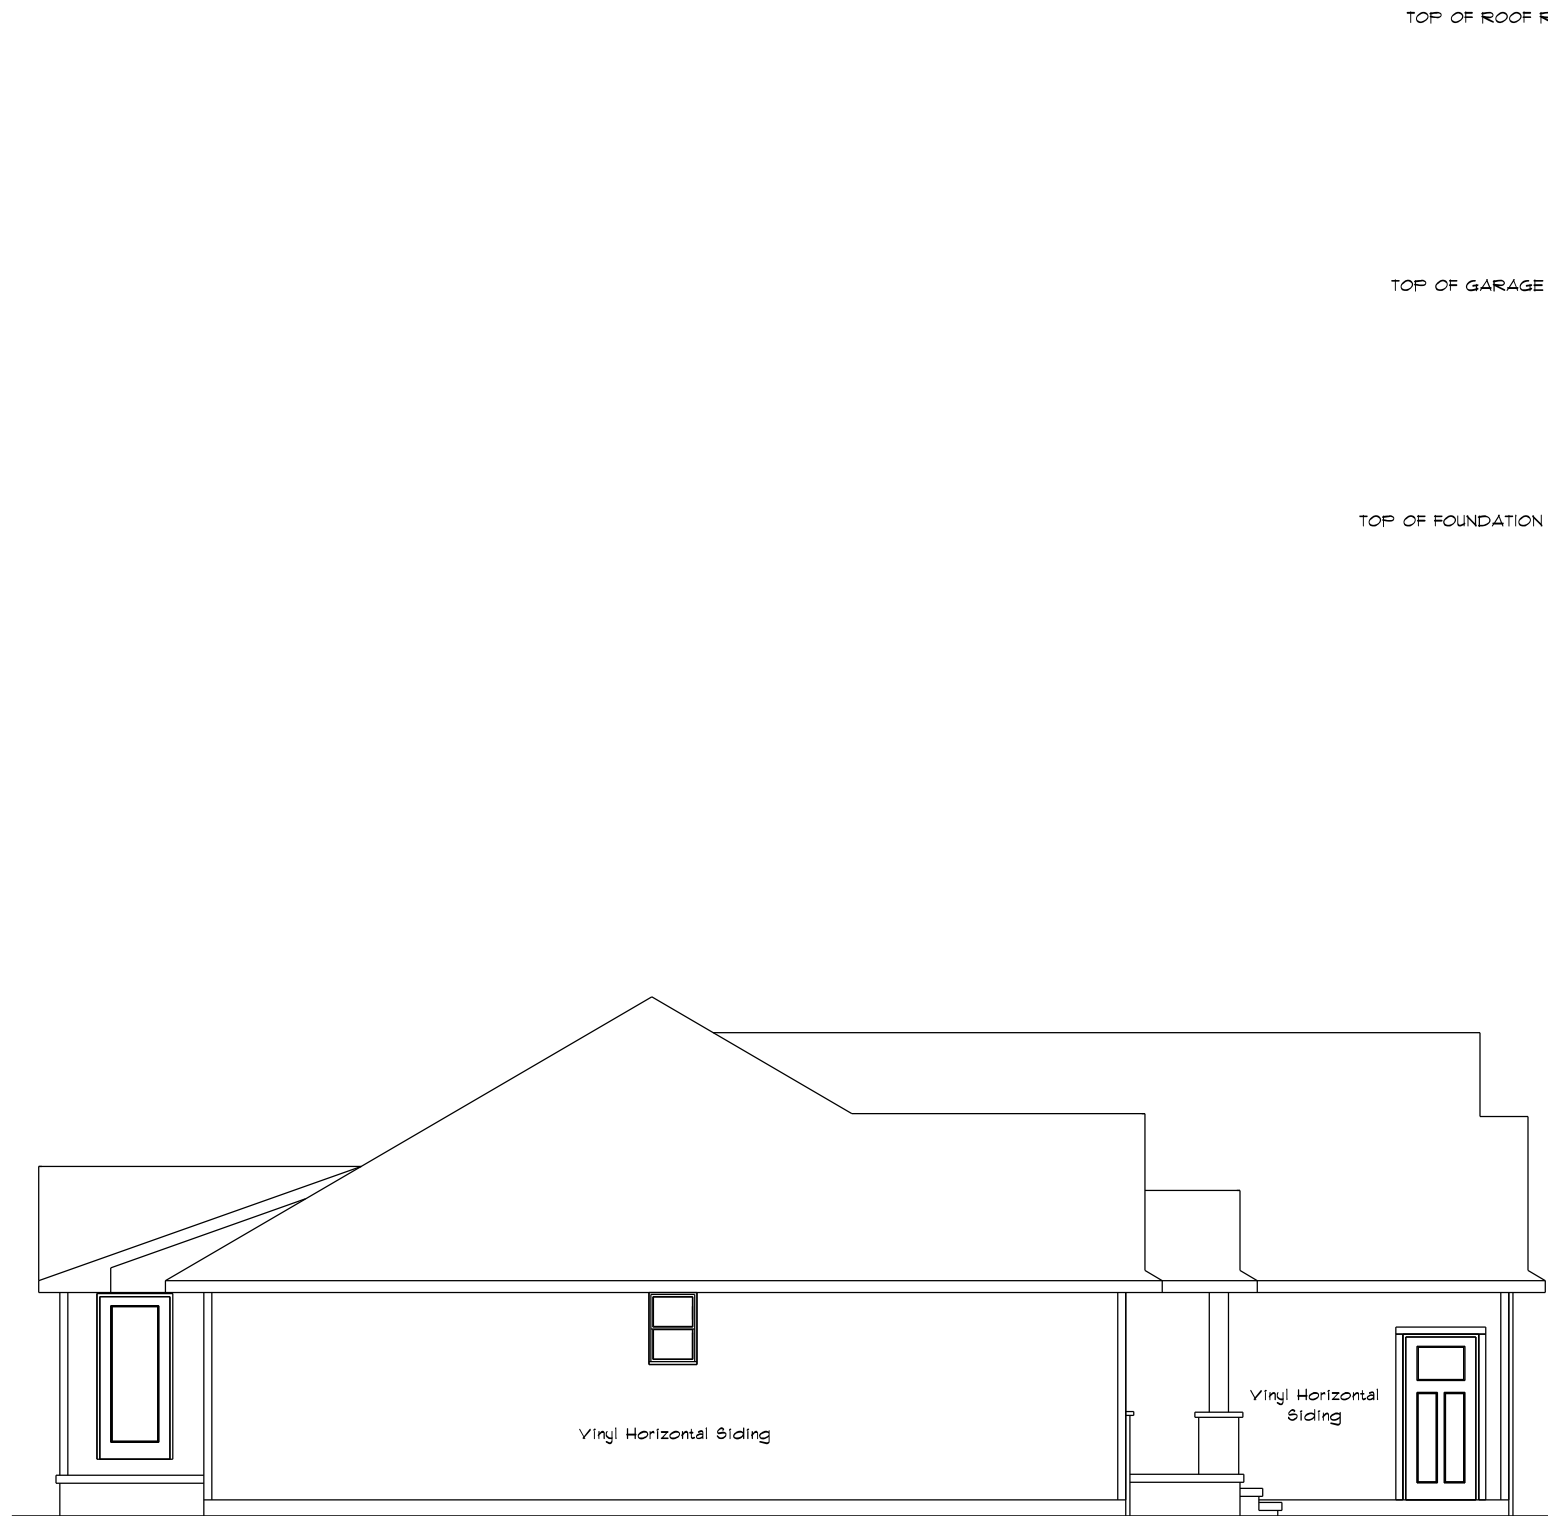


LEFT ELEVATION  
SCALE: 1/8" = 1'-0"

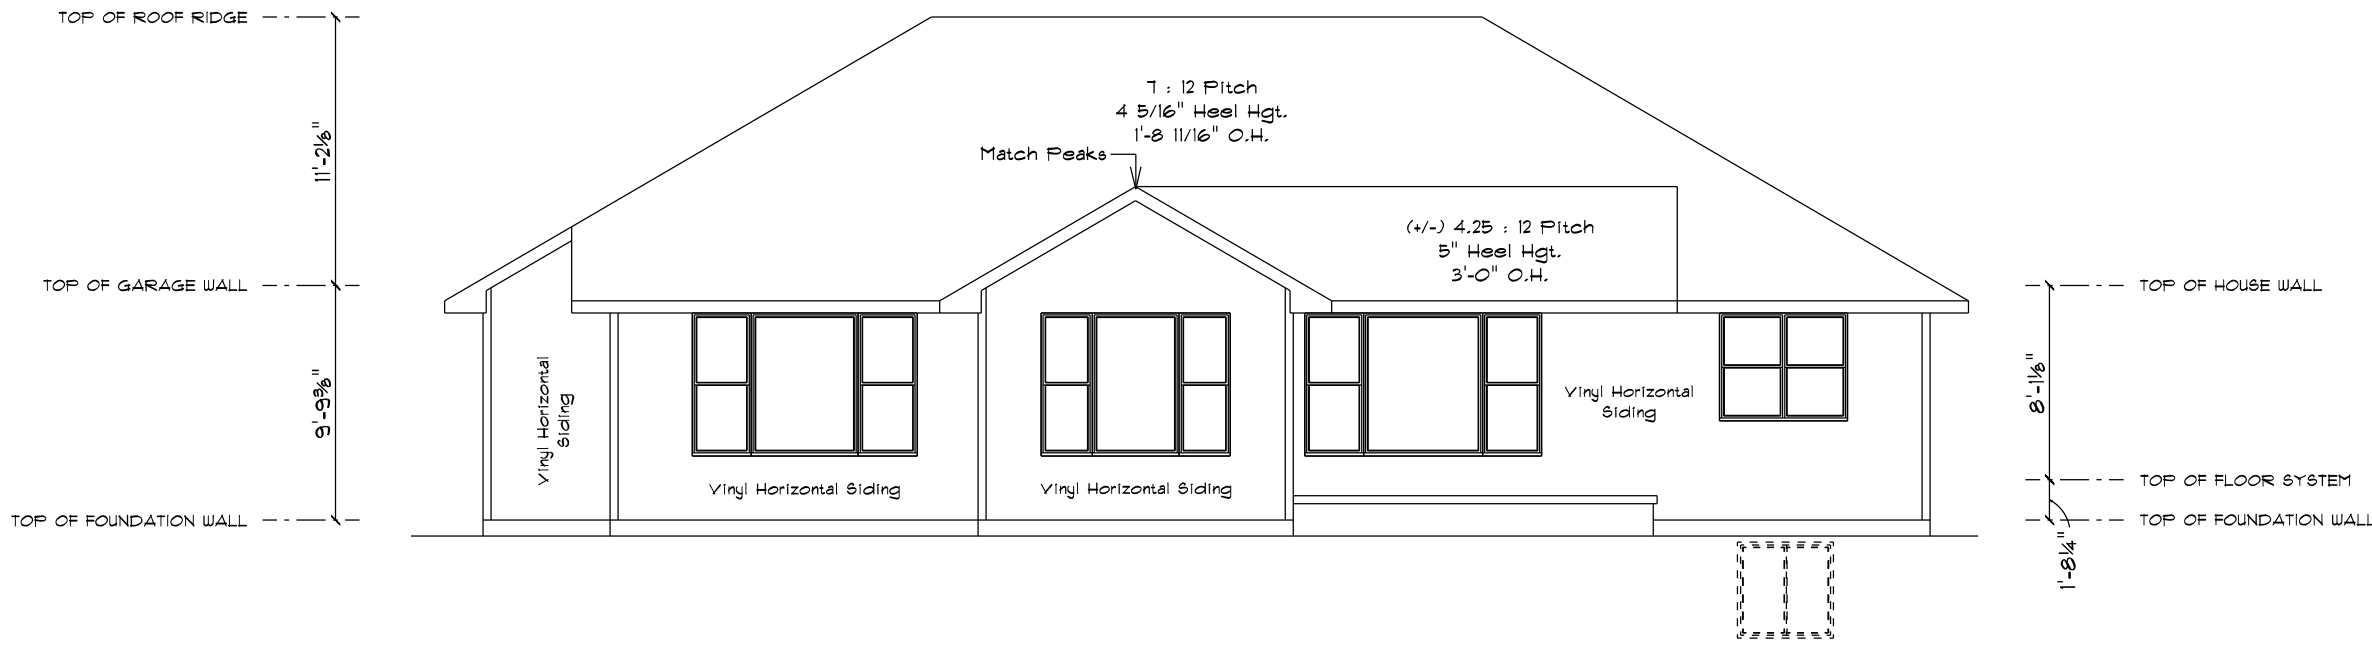

REAR ELEVATION  
SCALE: 1/8" = 1'-0"

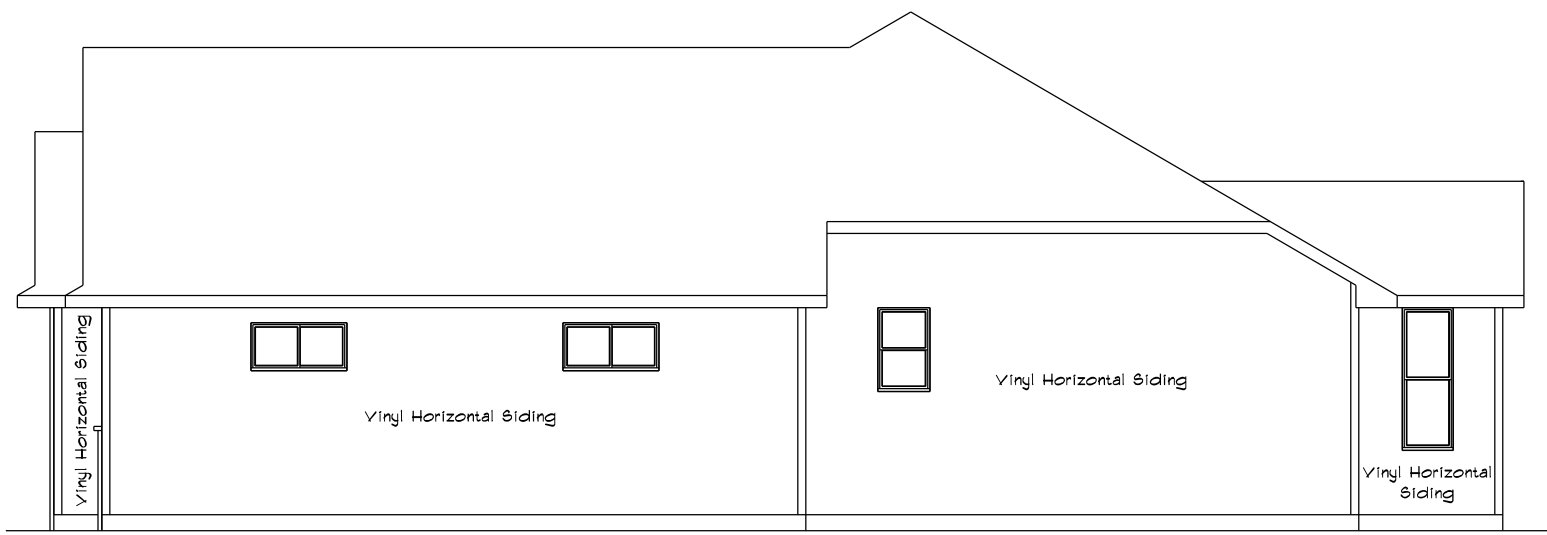

RIGHT ELEVATION  
SCALE: 1/8" = 1'-0"

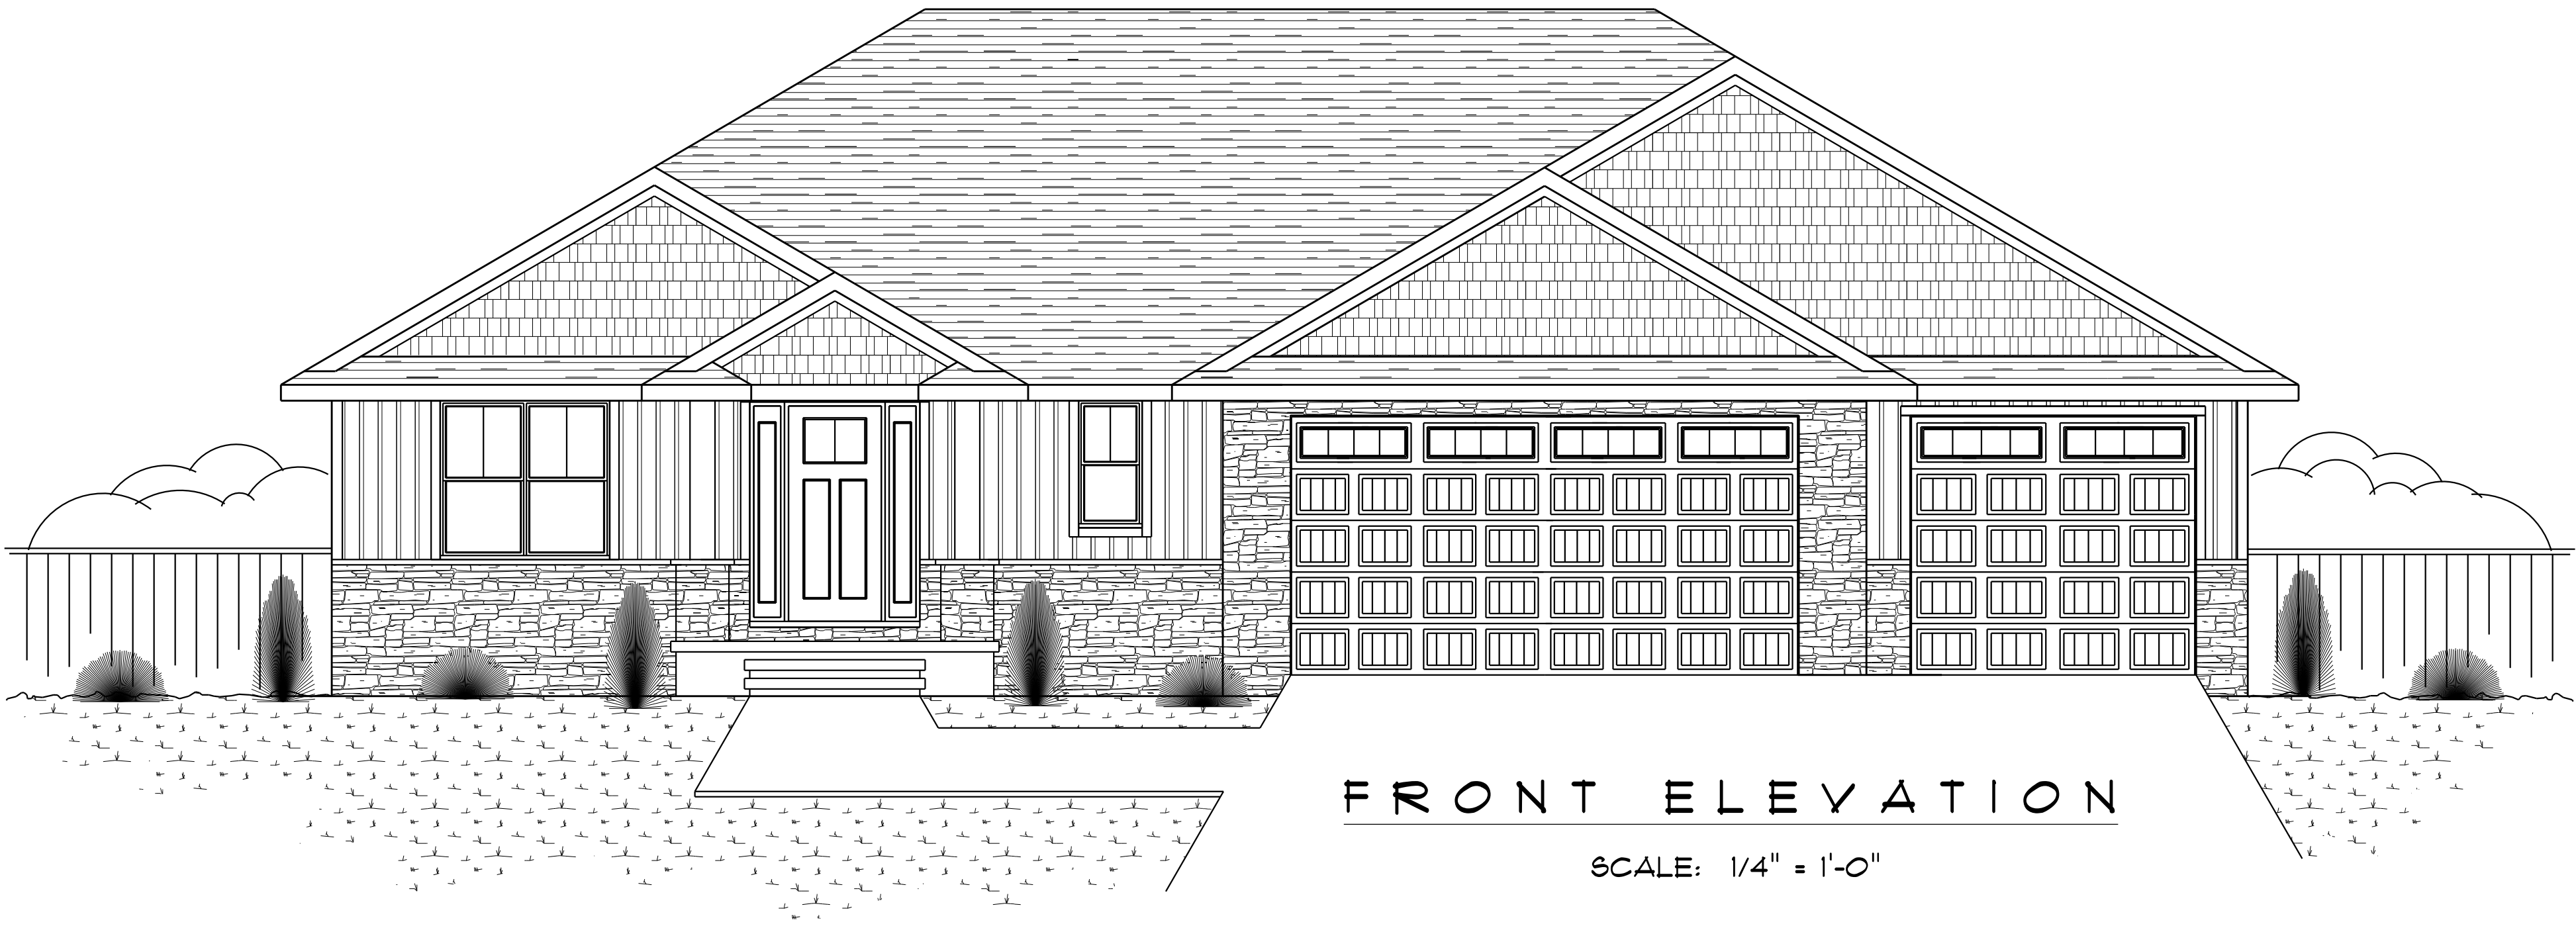

FRONT ELEVATION  
SCALE: 1/4" = 1'-0"

|                      |                          |                 |  |
|----------------------|--------------------------|-----------------|--|
| CUSTOM DESIGNED FOR: |                          | CRI DEVELOPMENT |  |
| JOB NAME:            | 2811 Saylor Dr. (Lot 63) | (The Okadale)   |  |
| DATE:                | June 10, 2026            | REVISION:       |  |
| DRAWN BY:            | Antia Schuulke           |                 |  |
| PLAN #:              |                          | 26-132-R        |  |
| BASED OFF OF         |                          | PLAN #20442     |  |




IMPORTANT NOTE:  
 \* IT IS AGREED THAT ALTHOUGH EVERY EFFORT HAS BEEN MADE IN PREPARING AND CHECKING THESE PLANS FOR ACCURACY, THE GENERAL CONTRACTOR/OWNER MUST REVIEW ALL DIMENSIONS, DETAILS AND NOTES BEFORE BEGINNING ANY CONSTRUCTION AND IS HEREBY HELD RESPONSIBLE FOR ANY DISCOVERED DISCREPANCIES.  
 \* IT IS UNDERSTOOD THAT THE WISCONSIN SAFETY AND PROFESSIONAL SERVICES CODE AND LAYOUT DRAWINGS FOR FLOOR AND ROOF TRUSSES SHALL TAKE FINAL PRECEDENCE OVER THESE ARCHITECTURAL PLANS.

MAILING ADDRESS:  
 P.O. BOX 10001  
 GREEN BAY, WI 54307-10001  
 OFFICE:  
 GREEN BAY, WI 54303  
 PHONE (920)436-1080  
 FAX (920)434-9570  
 COMPONENTS:  
 GREEN BAY, WI 54303  
 PHONE (920)436-5094  
 FAX (920)436-1278





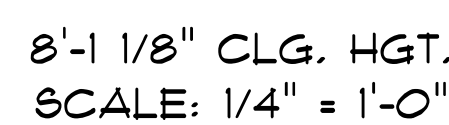

**NOTE:**  
EXTERIOR DIMENSIONS ARE SHOWN TO REFLECT HOUSE FRAMING WALLS HELD OUT 1/2" FOR EXTERIOR WALL SHEATHING TO FLUSH OUT WITH 1" FOUNDATION FOAM.

MAILING ADDRESS:  
P.O. BOX 10001  
GREEN BAY, WI 54301-0001







